


INSTALLATION DIAGRAM

Installed as a Dampcourse on First course stepdown to meet AS3660.1

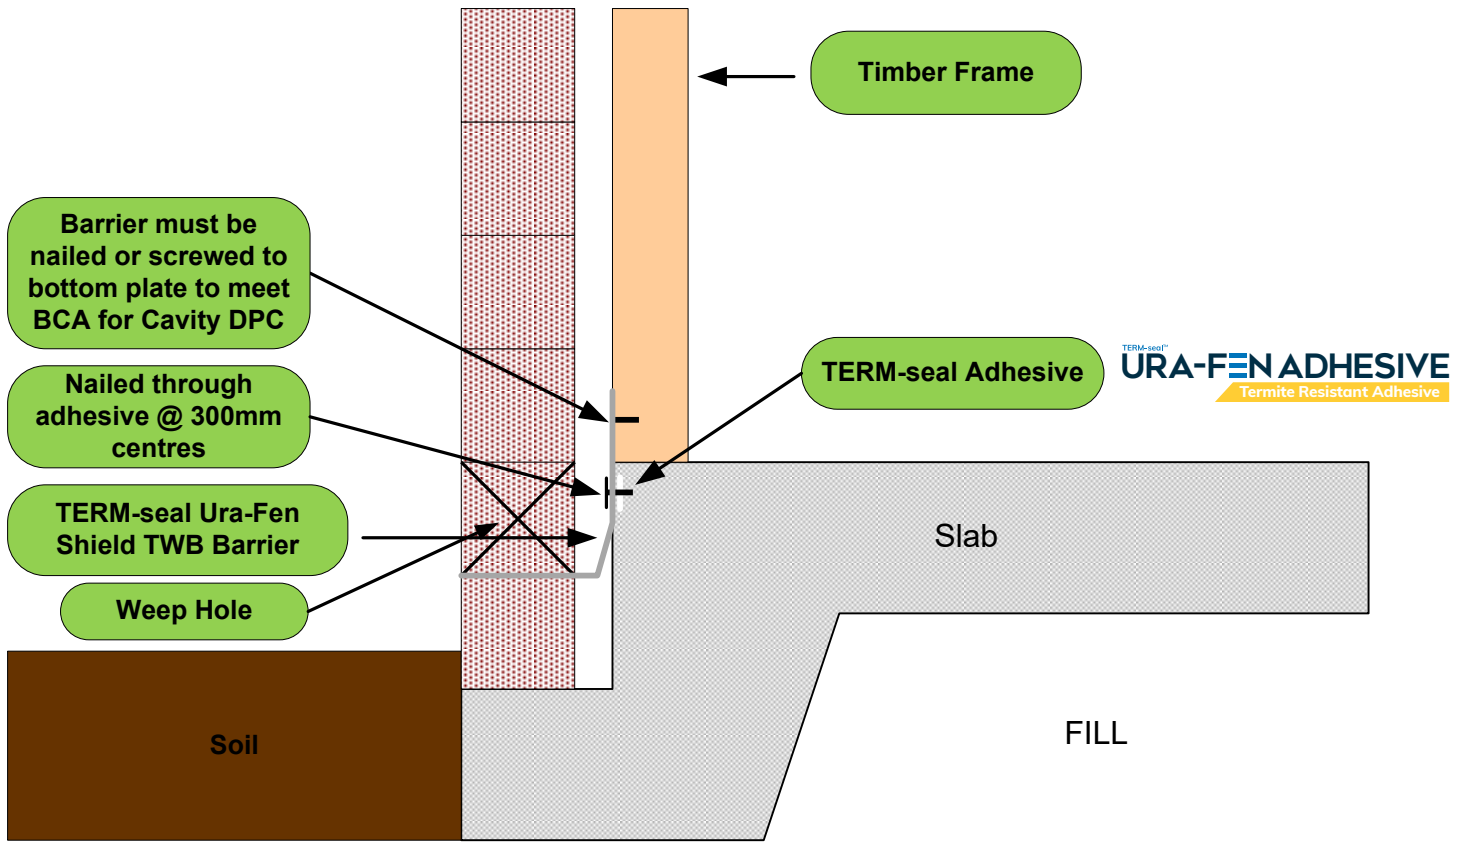

TERM-seal™
URA-FEN ADHESIVE
Termite Resistant Adhesive

TERM-seal™
URA-FEN SHIELD TWB
Termite & Waterproofing Barrier